

PRINCIPALS

George E. Hubbell
Thomas E. Biehl
Keith D. McCormack
Nancy M. D. Faught
Daniel W. Mitchell
Jesse B. VanDeCreek
Roland N. Alix
Michael C. MacDonald
James F. Burton

SENIOR ASSOCIATES

Gary J. Tressel
Randal L. Ford
William R. Davis
Dennis J. Benoit
Robert F. DeFrain
Thomas D. LaCross
Albert P. Mickalich
Timothy H. Sullivan

ASSOCIATES

Jonathan E. Booth
Marvin A. Olane
Marshall J. Grazioli
Donna M. Martin
Charles E. Hart
Colleen L. Hill-Stramsak
Bradley W. Shepler
Karyn M. Stickel
Jane M. Graham
Thomas G. Maxwell
Todd J. Sneathen
Aaron A. Uranga

HUBBELL, ROTH & CLARK, INC.

OFFICE: 105 W. Grand River
Howell, MI 48843
PHONE: 517.552.9199
FAX: 517.552.6099
WEBSITE: www.hrc-engr.com
EMAIL: info@hrc-engr.com

ONLINE ONLY

<http://www.hrc-engr.com/bidtabs>

ADDENDUM NO. 1

**2016 CEMETERY ROADWAY IMPROVEMENTS
MILFORD TOWNSHIP
OAKLAND COUNTY, MICHIGAN**

May 6, 2016

HRC Job No. 20150430

INTENT

This Addendum No. 1 is issued to provide changes to the Contract Documents and Drawings. The General Conditions and Specifications for the original work and the Contract Drawings are to govern this work unless otherwise revised herein.

CONTRACT DRAWINGS

1. OAK GROVE CEMETERY SITE PLAN – (Drawing NOT Revised and Reissued). It appears that a portion of the drawing may have been cut off during reproduction of the original document. The complete drawing is being reissued.

CONTRACT DOCUMENTS

1. Clarification – The intent of the work at the Milford Memorial Cemetery is to improve the shoulders so that a minimum of four (4) inches of aggregate, two (2) foot wide is provided along the road edge. Areas that currently have a minimum of four (4) inches of aggregate shoulder will only need to be touched up or aggregate added so that the shoulder meets the pavement edge.

There may be areas where the vegetation has started to grow over the shoulders. Any vegetation and topsoil will need to be removed and new aggregate installed. Areas without a defined shoulder will require excavation and installation of new aggregate.

2. SECTION 00300/Proposal – (Revised and NOT reissued) – The following sections have been revised:

TIME OF COMPLETION

If awarded the Contract for the 2016 CEMETERY ROADWAY IMPROVEMENTS Project, we agree to have all work substantially completed by September 15, 2016. Substantial Completion is defined that the facility is ready to use for its intended purpose with all utility systems fully functional. Work may not occur from August 11 thru August 15, 2016.

The Bidder hereby agrees to furnish the required Bonds, Insurance Certificates, and Policies within ten (10) days after acceptance of this Proposal.

Final Completion with all clean-up and punch-list items shall be complete by October 30, 2016.

LIQUIDATED DAMAGES

Time is of the essence for completion of this project in order to have the Project ready for the Township of Milford. The Bidder guarantees that the work will be completed within the time limit stated herein before or within the time as extended as provided elsewhere in the Specifications. Inasmuch as the damage and loss to the Owner which will result from the failure of the Bidder to complete the work within the stipulated time, will be most difficult or impossible to accurately determine, it is mutually agreed that the damages to the Owner for such delay and failure on the part of the Bidder shall be liquidated in the amount of Two Hundred Dollars (\$200.00), for each and every calendar day by which the Bidder shall fail to complete the work or any part thereof within the provisions hereof, and such liquidated damages shall not be considered as a penalty.

The Owner will deduct and retain out of any money due or to become due hereunder the amount of the liquidated damages, and in case those amounts are less than the amount of actual liquidated damages, the Bidder shall pay the difference upon demand of the Owner.

We understand that liquidated damages may be assessed should we fail to meet the stipulated completion dates. Specifically, liquidated damages will be assessed daily beginning September 15, 2016 until such a time that Substantial Completion is achieved and further if all work is not completed by the Final Completion Date.

3. SECTION 01020/Supplemental Project Notes – (Revised and NOT Reissued) – Item No. 1 GENERAL, the SCHEDULE has been revised to reflect the change in the substantial and final completion dates.

A copy of the amended pages of the Contract Documents noted in this Addendum No. 1 have been posted online at <http://www.hrc-engr.com/bidtabs> and should be utilized during the preparation of the bids and incorporated into the Bid Documents.

The Bidder shall acknowledge receipt of this Addendum No. 1 by signing this Addendum No. 1 and including it with the Bid Documents. Failure to submit Addendum No. 1 may result in the rejection of the bid.

Prepared by:

HUBBELL, ROTH & CLARK, INC.


Michael P. Darga, P.E.

MPD/mpd

pc: All Bidders
Milford Twp; D. Green, H. Brandt
HRC; R. Alix, J. Booth, File



2016 Cemetery Roadway Improvements
Milford Township
Addendum No. 1
May 6, 2016
HRC Job Number 20150430.07
Page 3 of 3

Accepted by:

Company Name: _____

Printed Name & Title: _____

Signature: _____

Address: _____

City: _____ State: _____ Zip: _____


Telephone: _____

GENERAL REQUIREMENTS

THE SITE PLAN INDICATES THE BASIC LAYOUT OF THE ROADWAY SYSTEM.
 CONTRACT WORK SHALL BE TO CHIP SEAL ROADWAY. MILLARMS & ELIMINATE ALL POT HOLES IN EX. ROAD. WIDTH OF ROADWAY VARIES. MINIMUM WIDTH SHALL NOT BE LESS THAN 18 FT S. LOWER GRASS AREAS ALONG ROADWAY TO CROSS DRAIN (SEE PLAN & SPECS.) REPAIR TOTAL ROADWAY (SEE SPECS.)

LEGEND

- | KEY | ITEM |
|-----|---|
| --- | EXISTING ROADWAY |
| ▨ | ROAD TO BE FILLED WITH CRUSHED LIMESTONE 2-3" DEEP COMPACTED. |
| ▧ | GRASS SHOULDER TO BE LOWERED TO ALLOW CROSS DRAINAGE. |

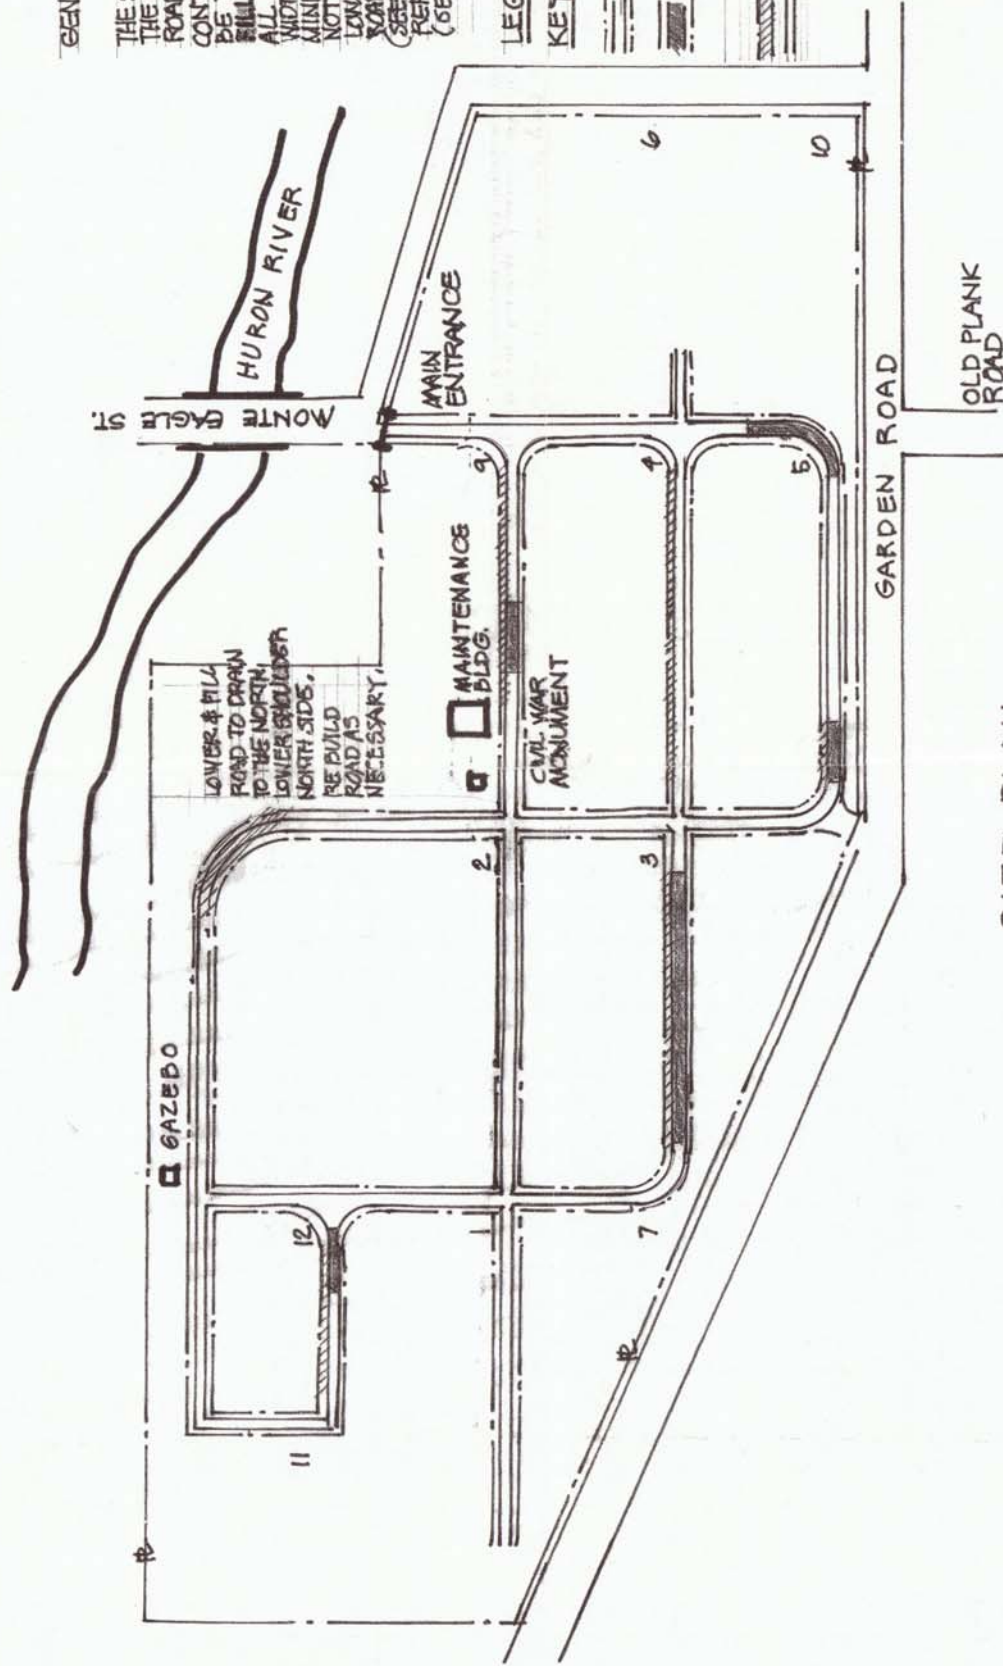

SITE PLAN

OAK GROVE CEMETERY

VILLAGE OF MILFORD MI.

SCALE 1" = 30'-0"

MAY 1 2015